


1.89m 3.19m

2.97m 2.79m
1.91m 2.14m
3.24m
0.63m

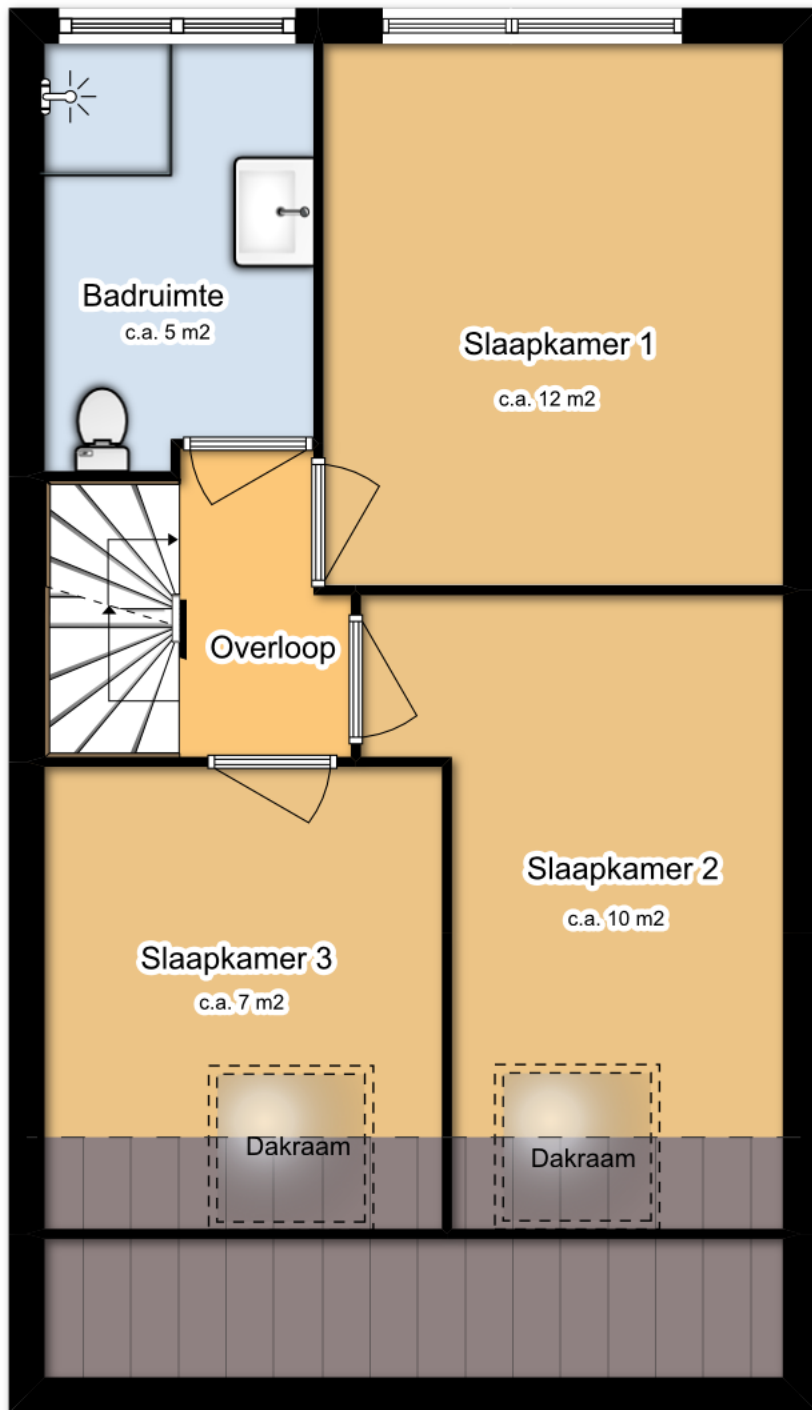

3.77m
1.10m
4.43m

2.13m

2.77m 2.30m

Slaapverdieping