


3.19m 3.19m
2.41m

3.25m
1.08m
9.96m
2.00m
3.39m

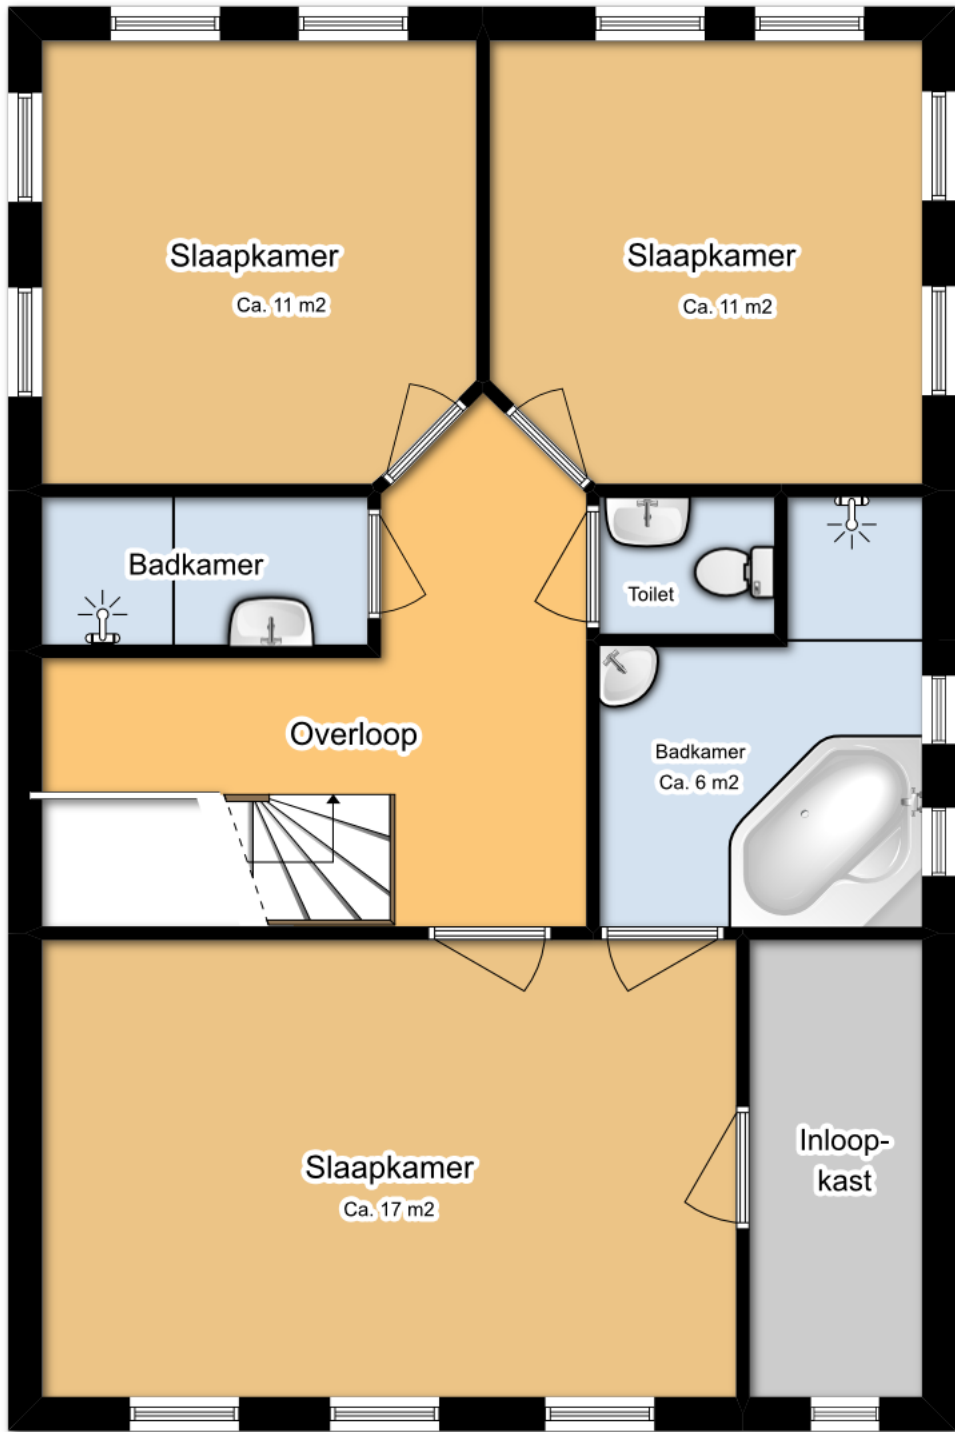

0.99m
2.06m

6.45m
5.05m 1.33m

1e Verdieping