


2.35m 0.93m

3.55m
2.98m

2.80m
3.73m

3.35m 4.33m

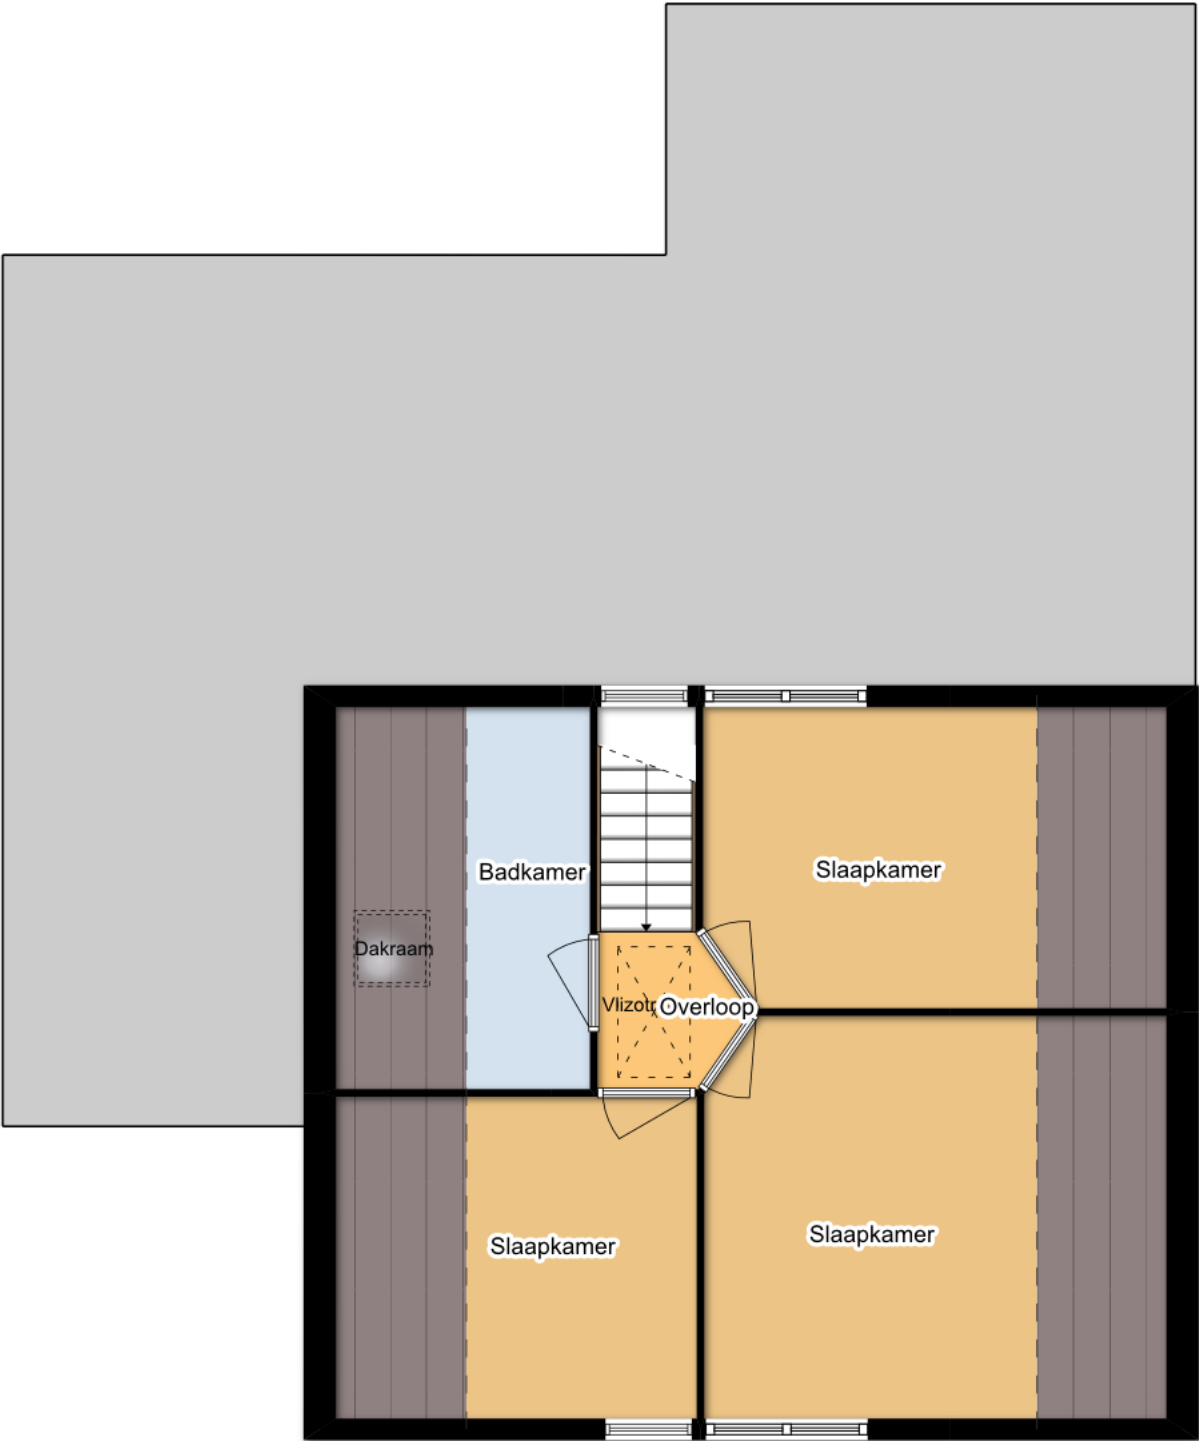

Verdieping