

3. verd. in gevel i.p.v. in dak (berging)

betontegels
300. 300. 45

terras

scherm

woonkamer.
(34.2 m²)

KATV

3200, 3500

1700, 2600

stab.wand.


trapgat 1000 x 2000

thermostaat
verwarming

PTT

bovenk

kk i.v.w.

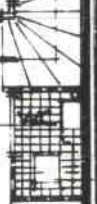

kruipluik

(10.5 m²)

keuken.

k.

B

K

entree

prefab
meterk

matomranding

betontegels
300. 300. 45

(57 m²)
berging

bel

280. 3360. 70. 1000. 70. 950. 250. 950. 70. 1000. 70. 3360. 250. 5450
155. 5700. 5700. 5700

begane . grond

elektriplan

B ledige boiler
K kookpl

2040.
2040

dakv.

slaapk. 2
(12.5 m²)

dakv.

slaapk. 3
(7.5 m²)


hik

KATV

4000
3600



sparing rookkanaal.

zie 2

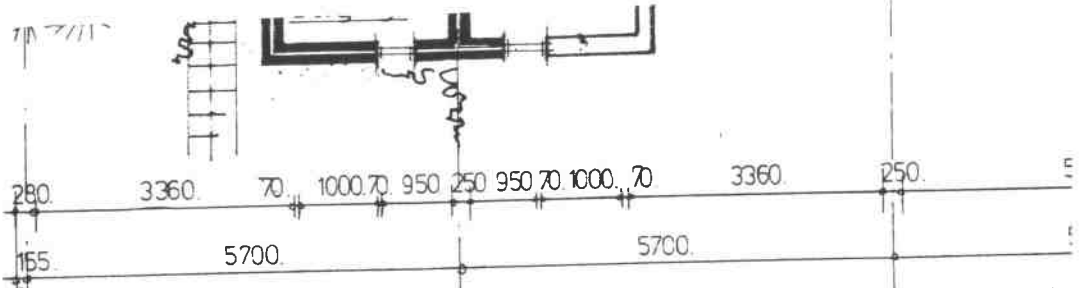


begane . grond

elektraplo
B ledige bo
K x x

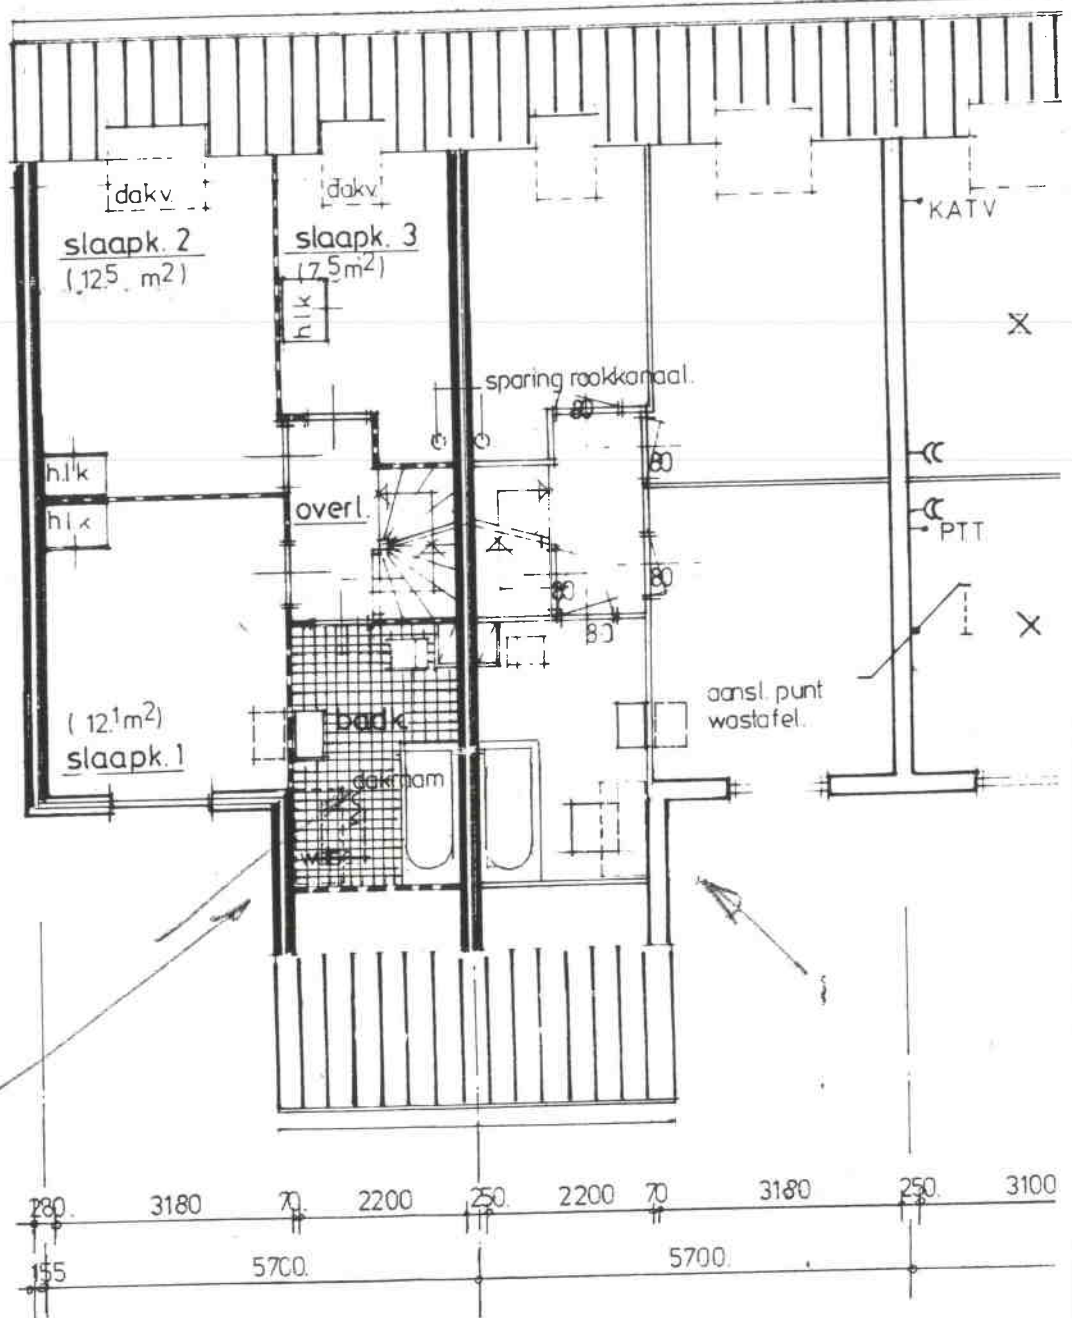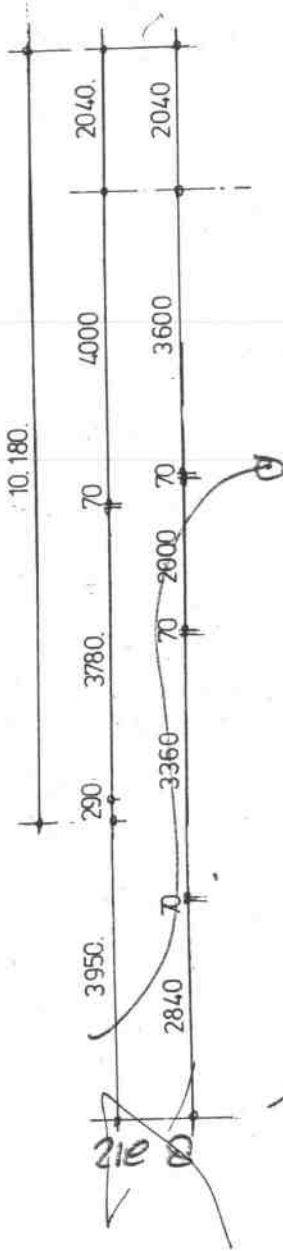


1° verdieping

elektro

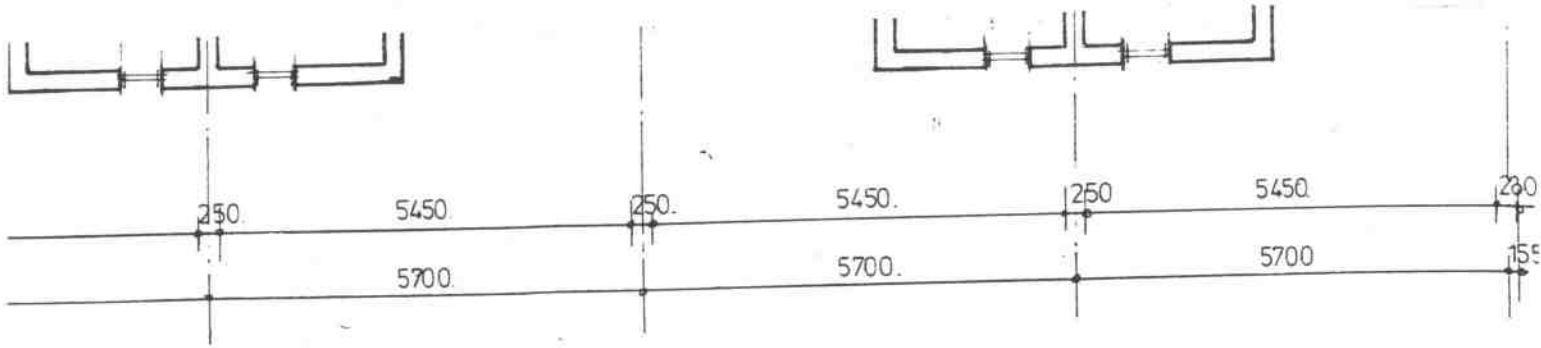

leiding
leiding

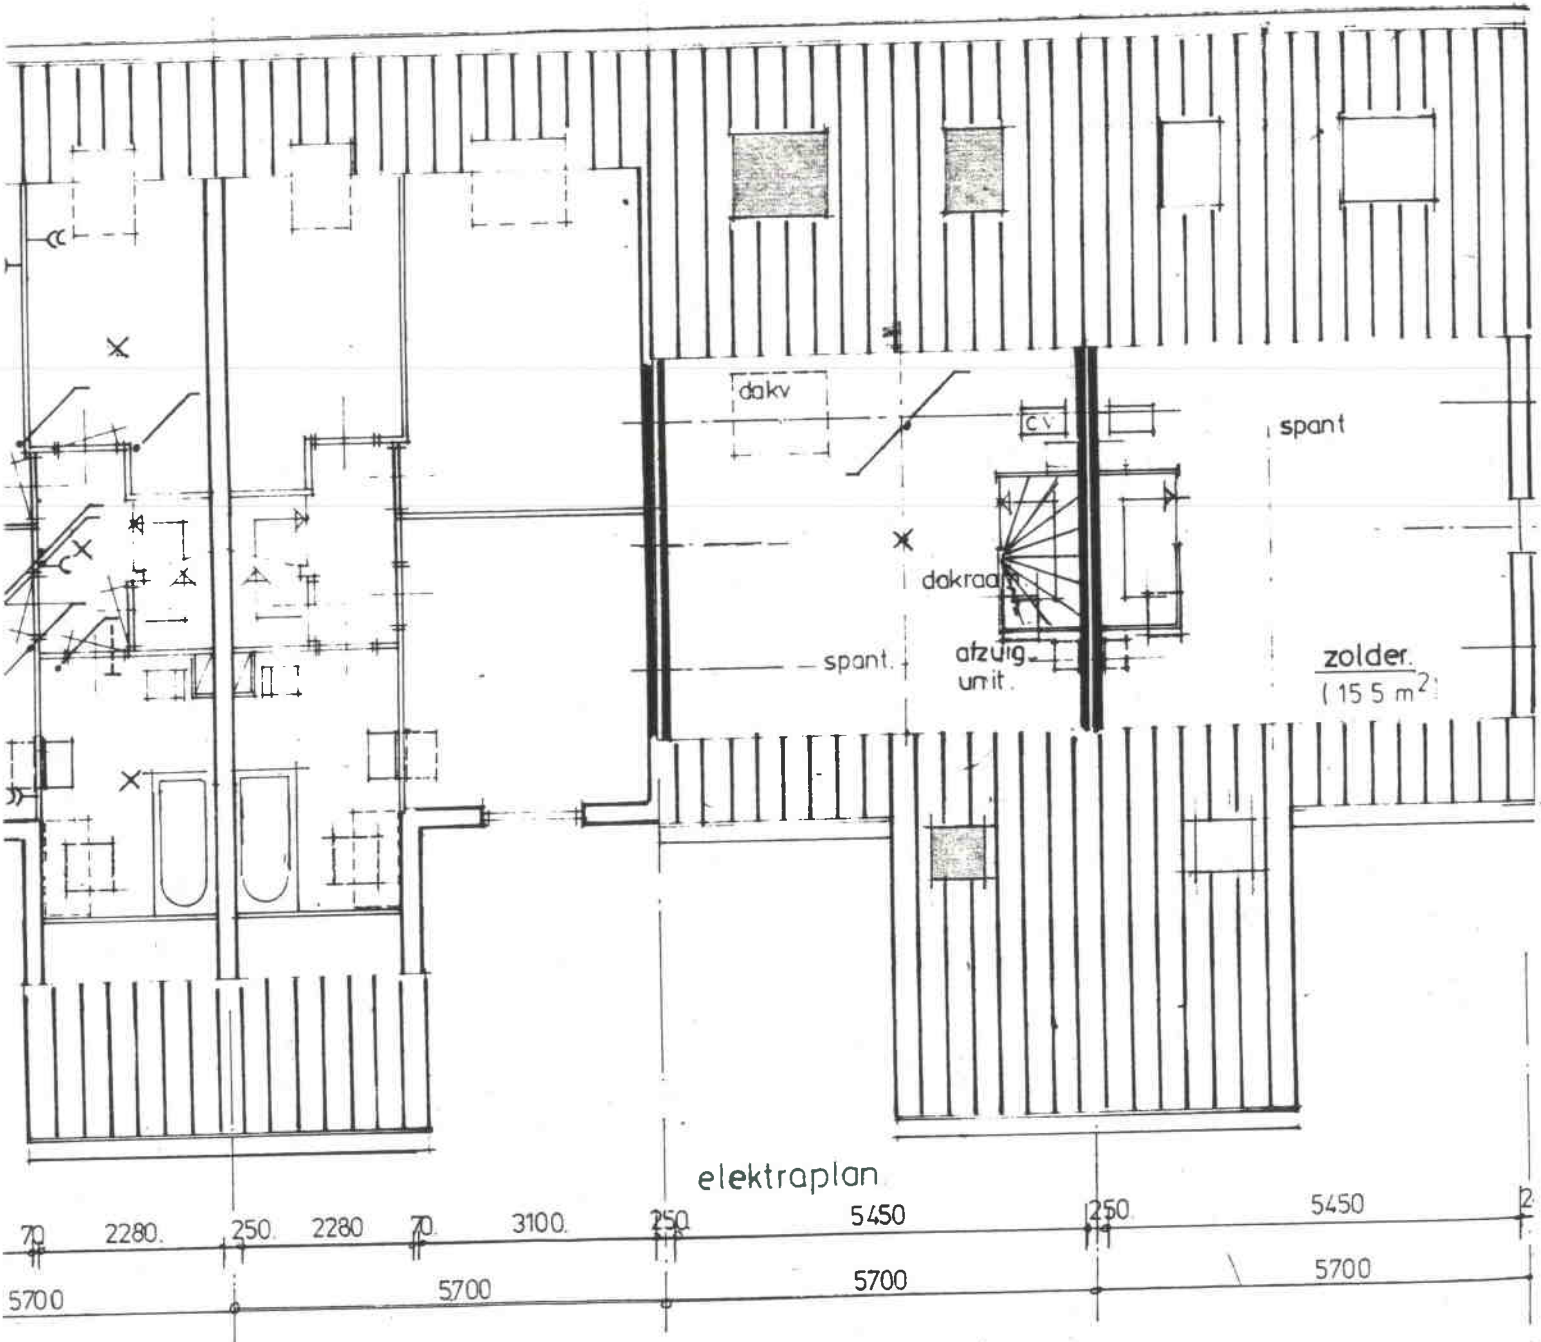

elektraplan
zolder verdieping

n